


Rock Pool

Normalprofil Mauer 1:100

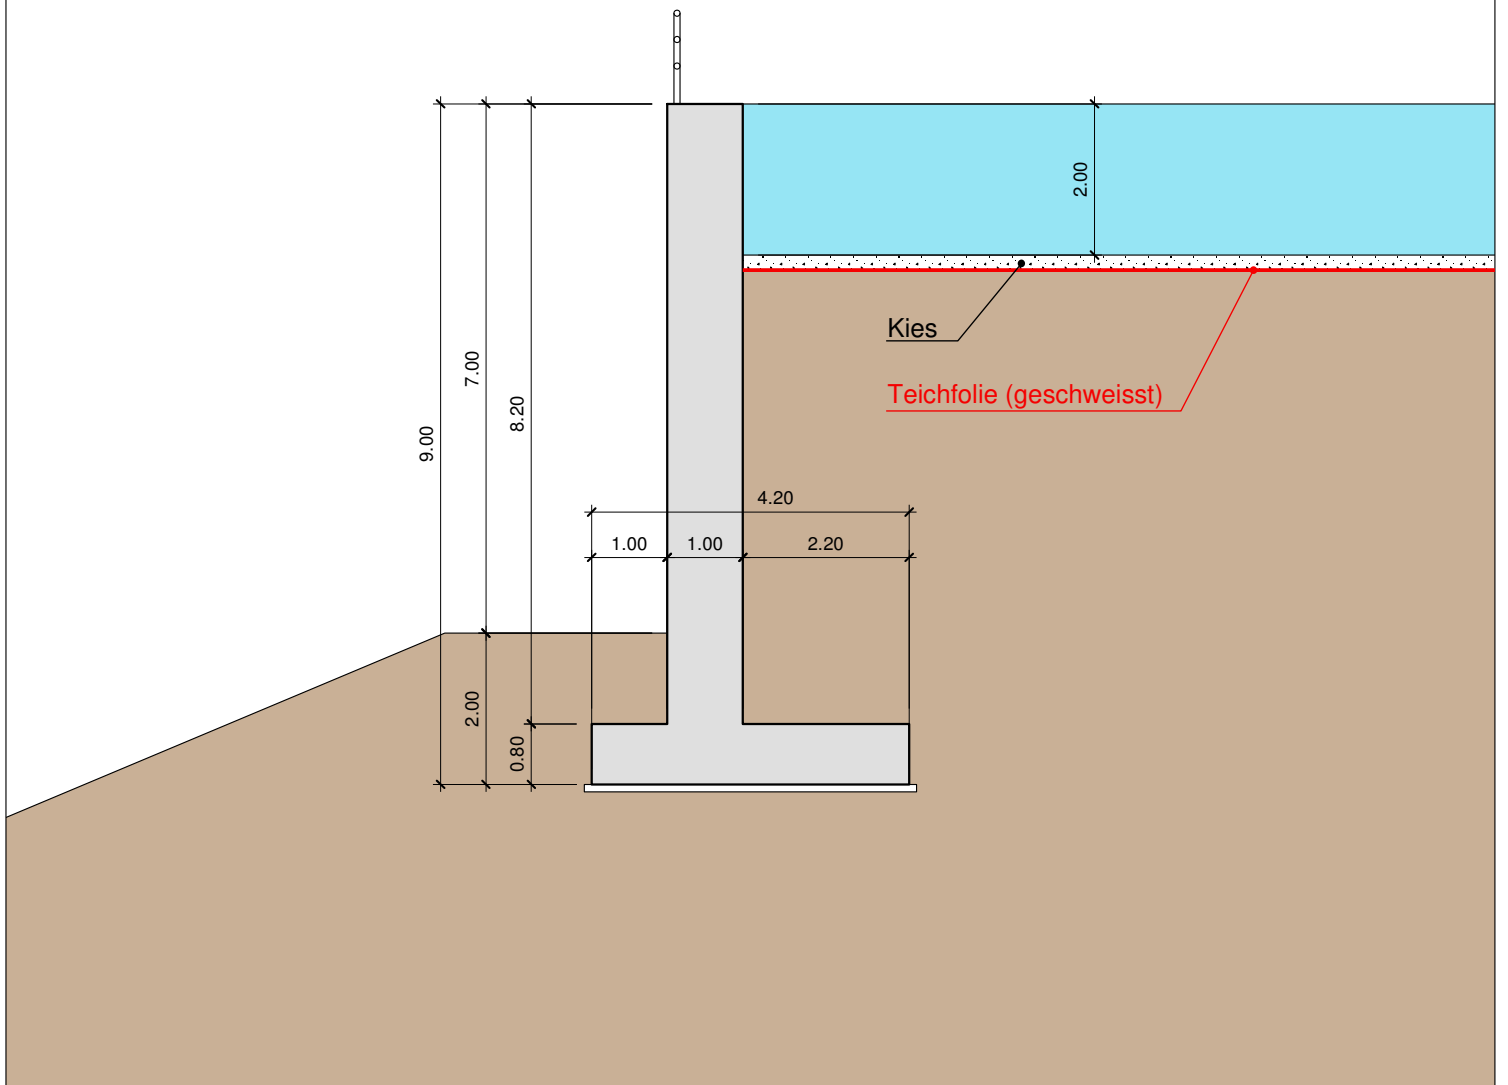

Rock Pool

Profil 4

Mauer 1:100

